


Vinyl Deluxe Ramadas

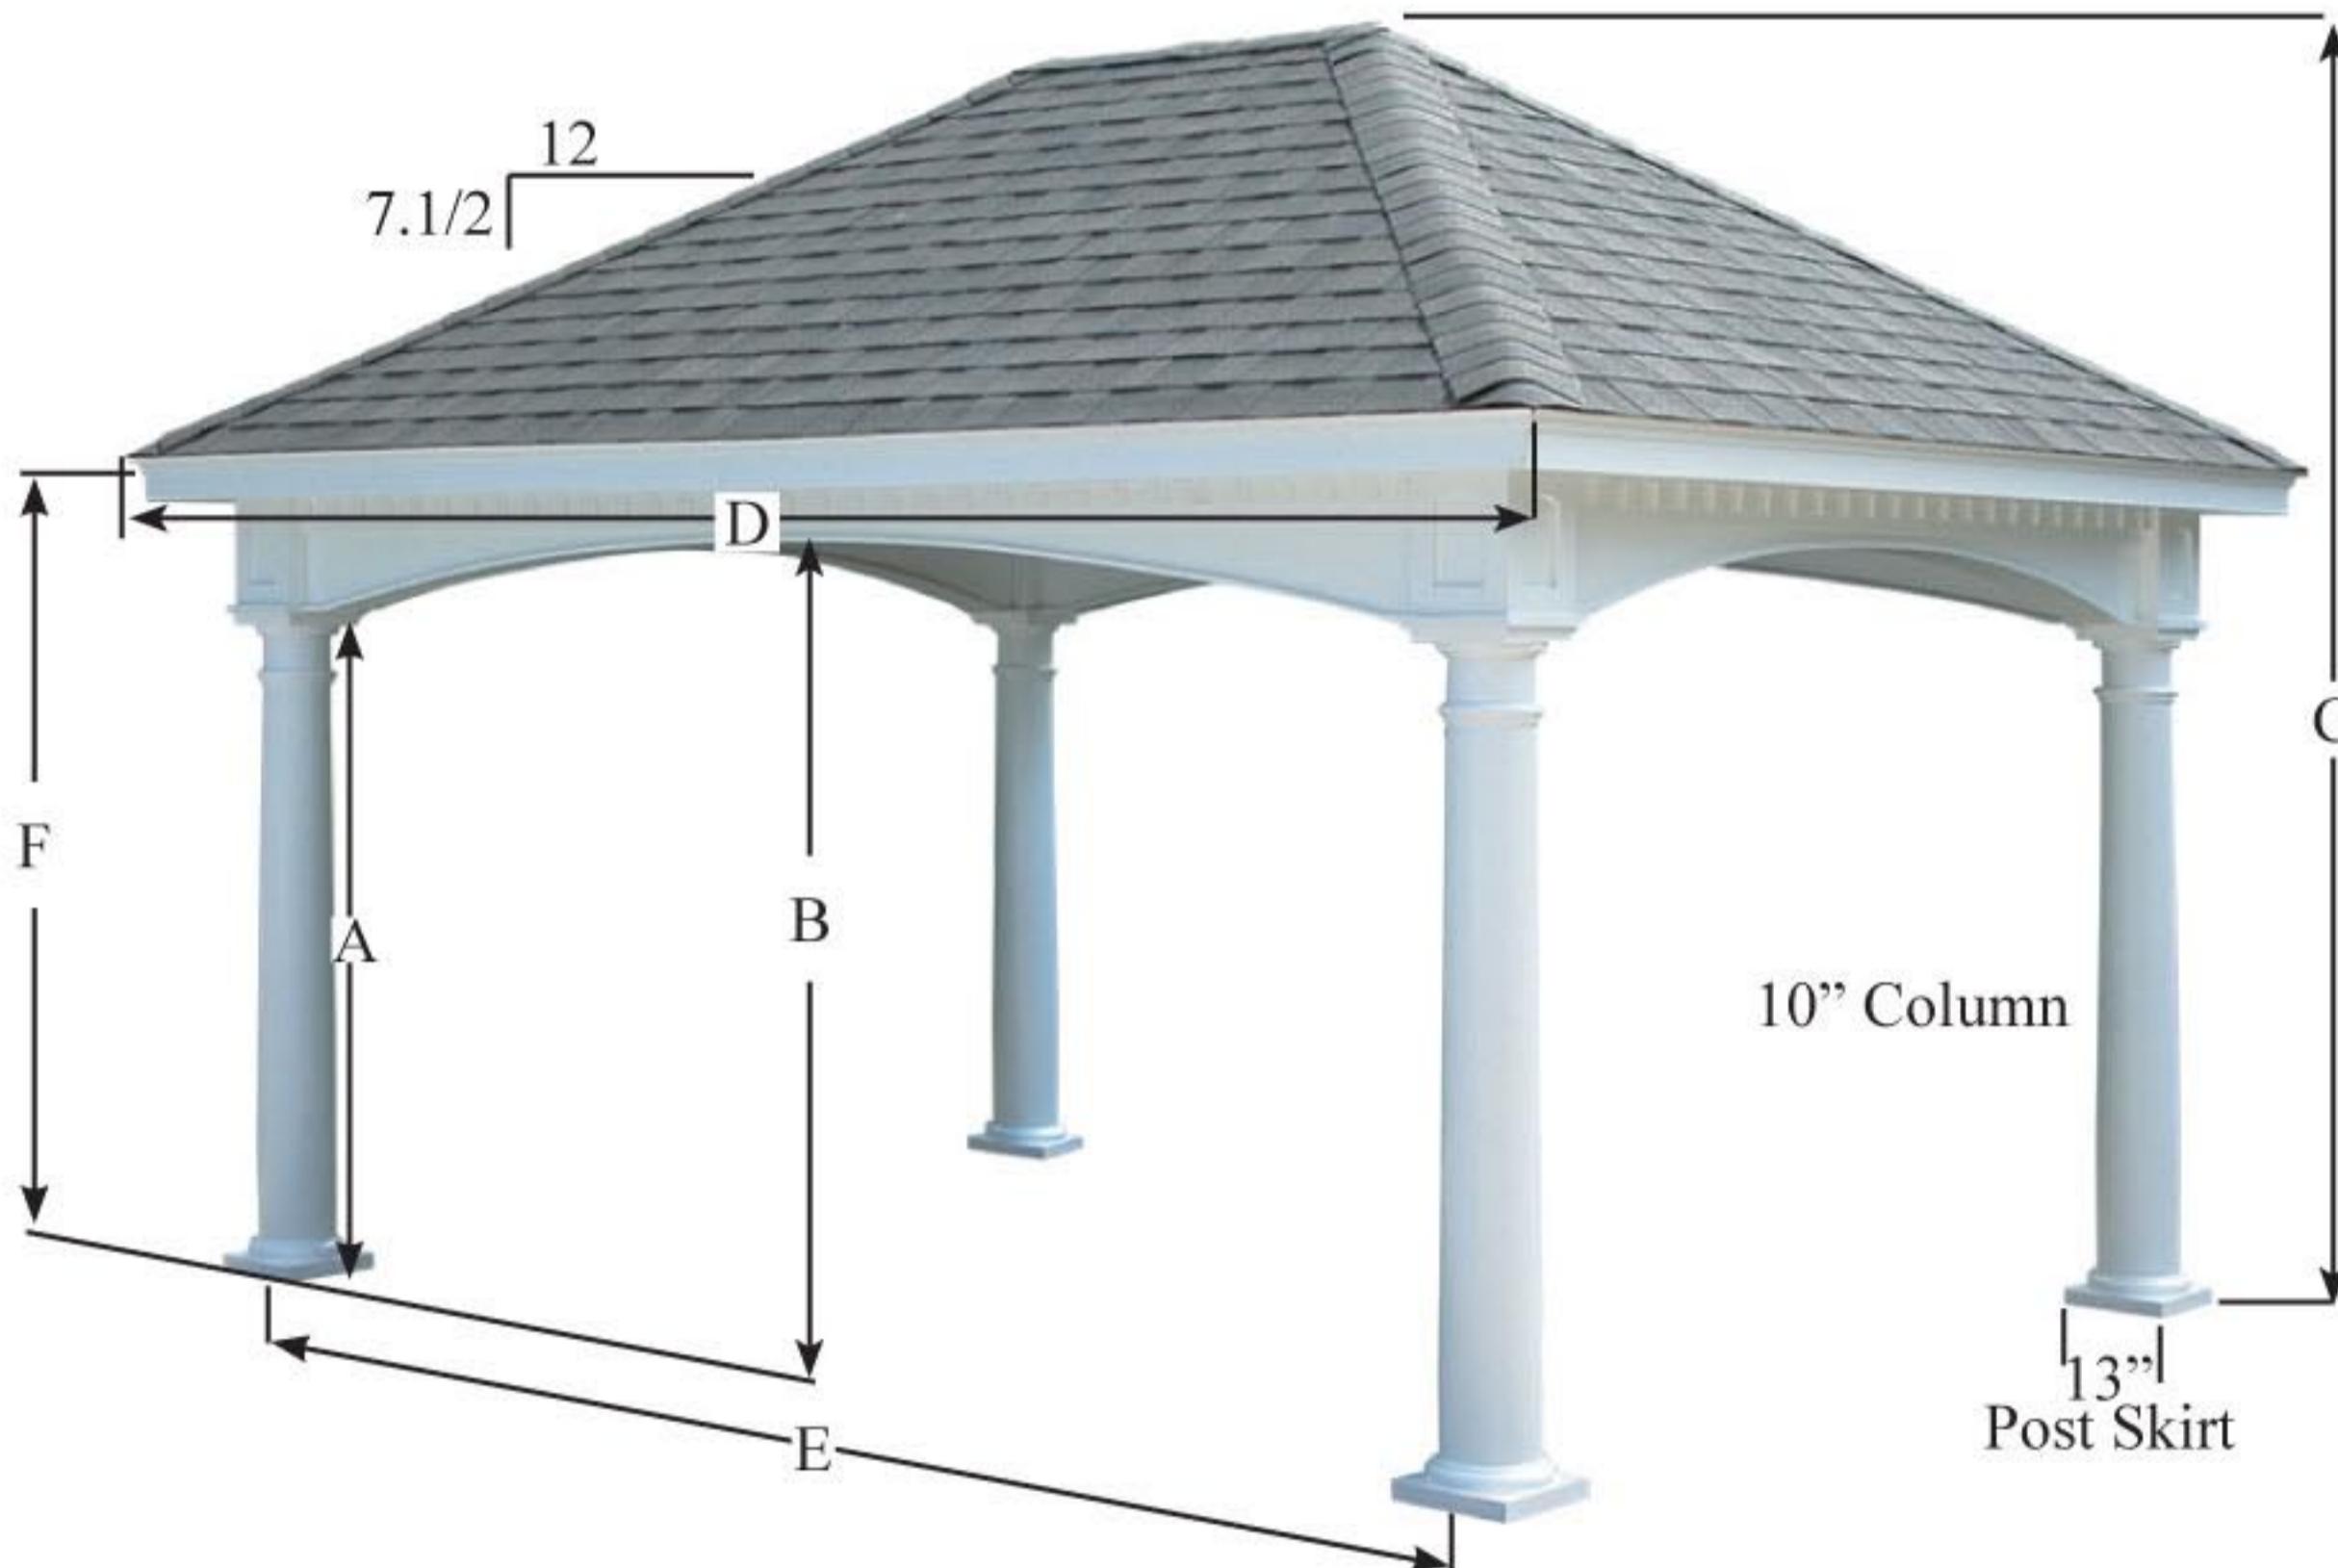

	10'	12'	14'	16'	18'	20'
A	6' - 7.1/4"	6' - 7.1/4"	6' - 7.1/4"	6' - 11.1/4"	6' - 11.1/4"	6' - 11.1/4"
B	7' - 3"	7' - 3"	7' - 3"	7' - 7"	7' - 7"	7' - 7"
C	11' - 8.1/2"	12' - 4"	12' - 11.1/2"	14' - 1"	14' - 8.1/2"	15' - 4.1/4"
D	11' - 1"	13' - 1"	15' - 1"	17' - 1"	19' - 1"	21' - 1"
E	8' - 7.1/2"	10' - 7.1/2"	12' - 7.1/2"	14' - 7.1/2"	16' - 7.5/8"	18' - 7.5/8"
F	8' - 0"	8' - 0"	8' - 0"	8' - 6"	8' - 6"	8' - 6"

A = Under side of Header Measurement (Lower Edge)


B = Under side of Header Measurement (Top of Arch)

C = Over all Height Measurement

D = Over all Roof Length Measurement

E = Center to Center of Post Measurement

Standard Vinyl Ramadas

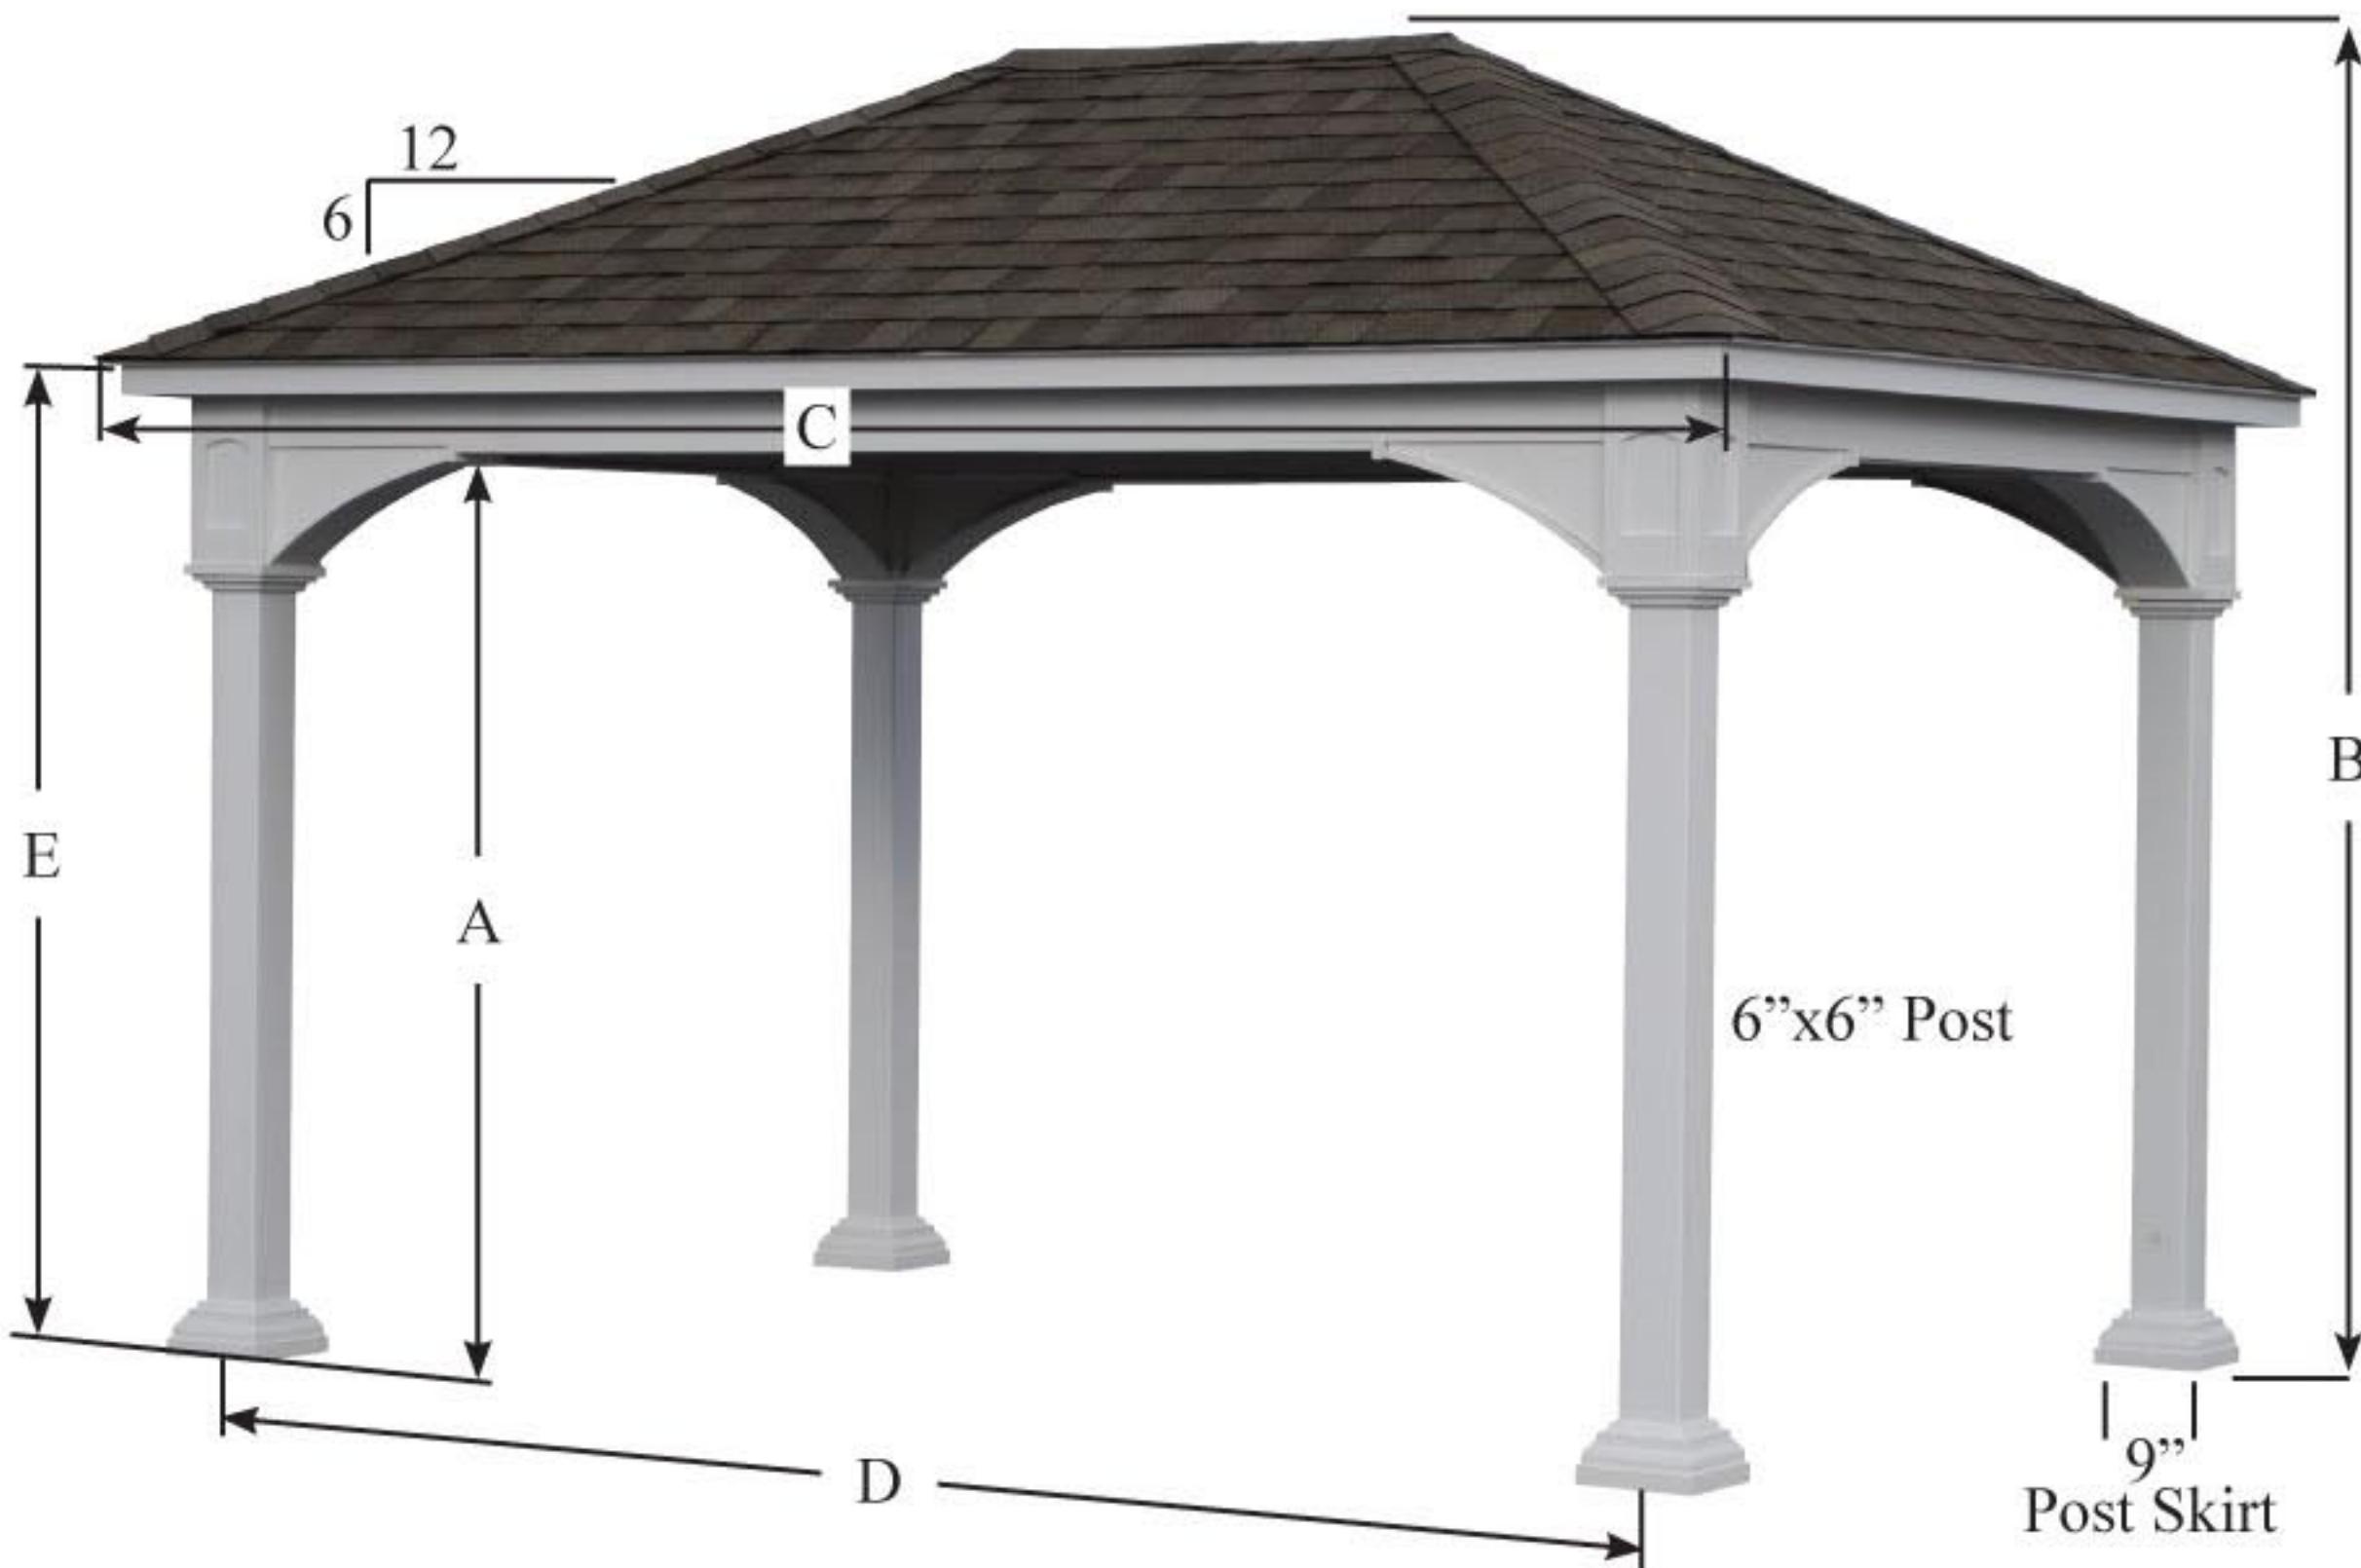

	10'	12'	14'	16'	18'	20'
A	7' - 4"	7' - 4"	7' - 4"	7' - 10"	7' - 10"	7' - 10"
B	10' - 11"	11' - 5"	11' - 11"	12' - 11.1/4"	13' - 5.1/2"	13' - 10.1/2"
C	10' - 8"	12' - 8"	14' - 8"	17' - 0"	19' - 0"	21' - 0"
D	9' - 0.1/4"	11' - 0.1/4"	13' - 0.1/4"	15' - 0.1/4"	17' - 0.1/4"	19' - 0.1/4"
E	8'-0"	8'-0"	8'-0"	8'-6"	8'-6"	8'-6"


A = Under side of Header Measurement

B = Over all Height Measurement

C = Over all Roof Length Measurement

D = Center to Center of Post Measurement

Treated Pine Standard Ramadas

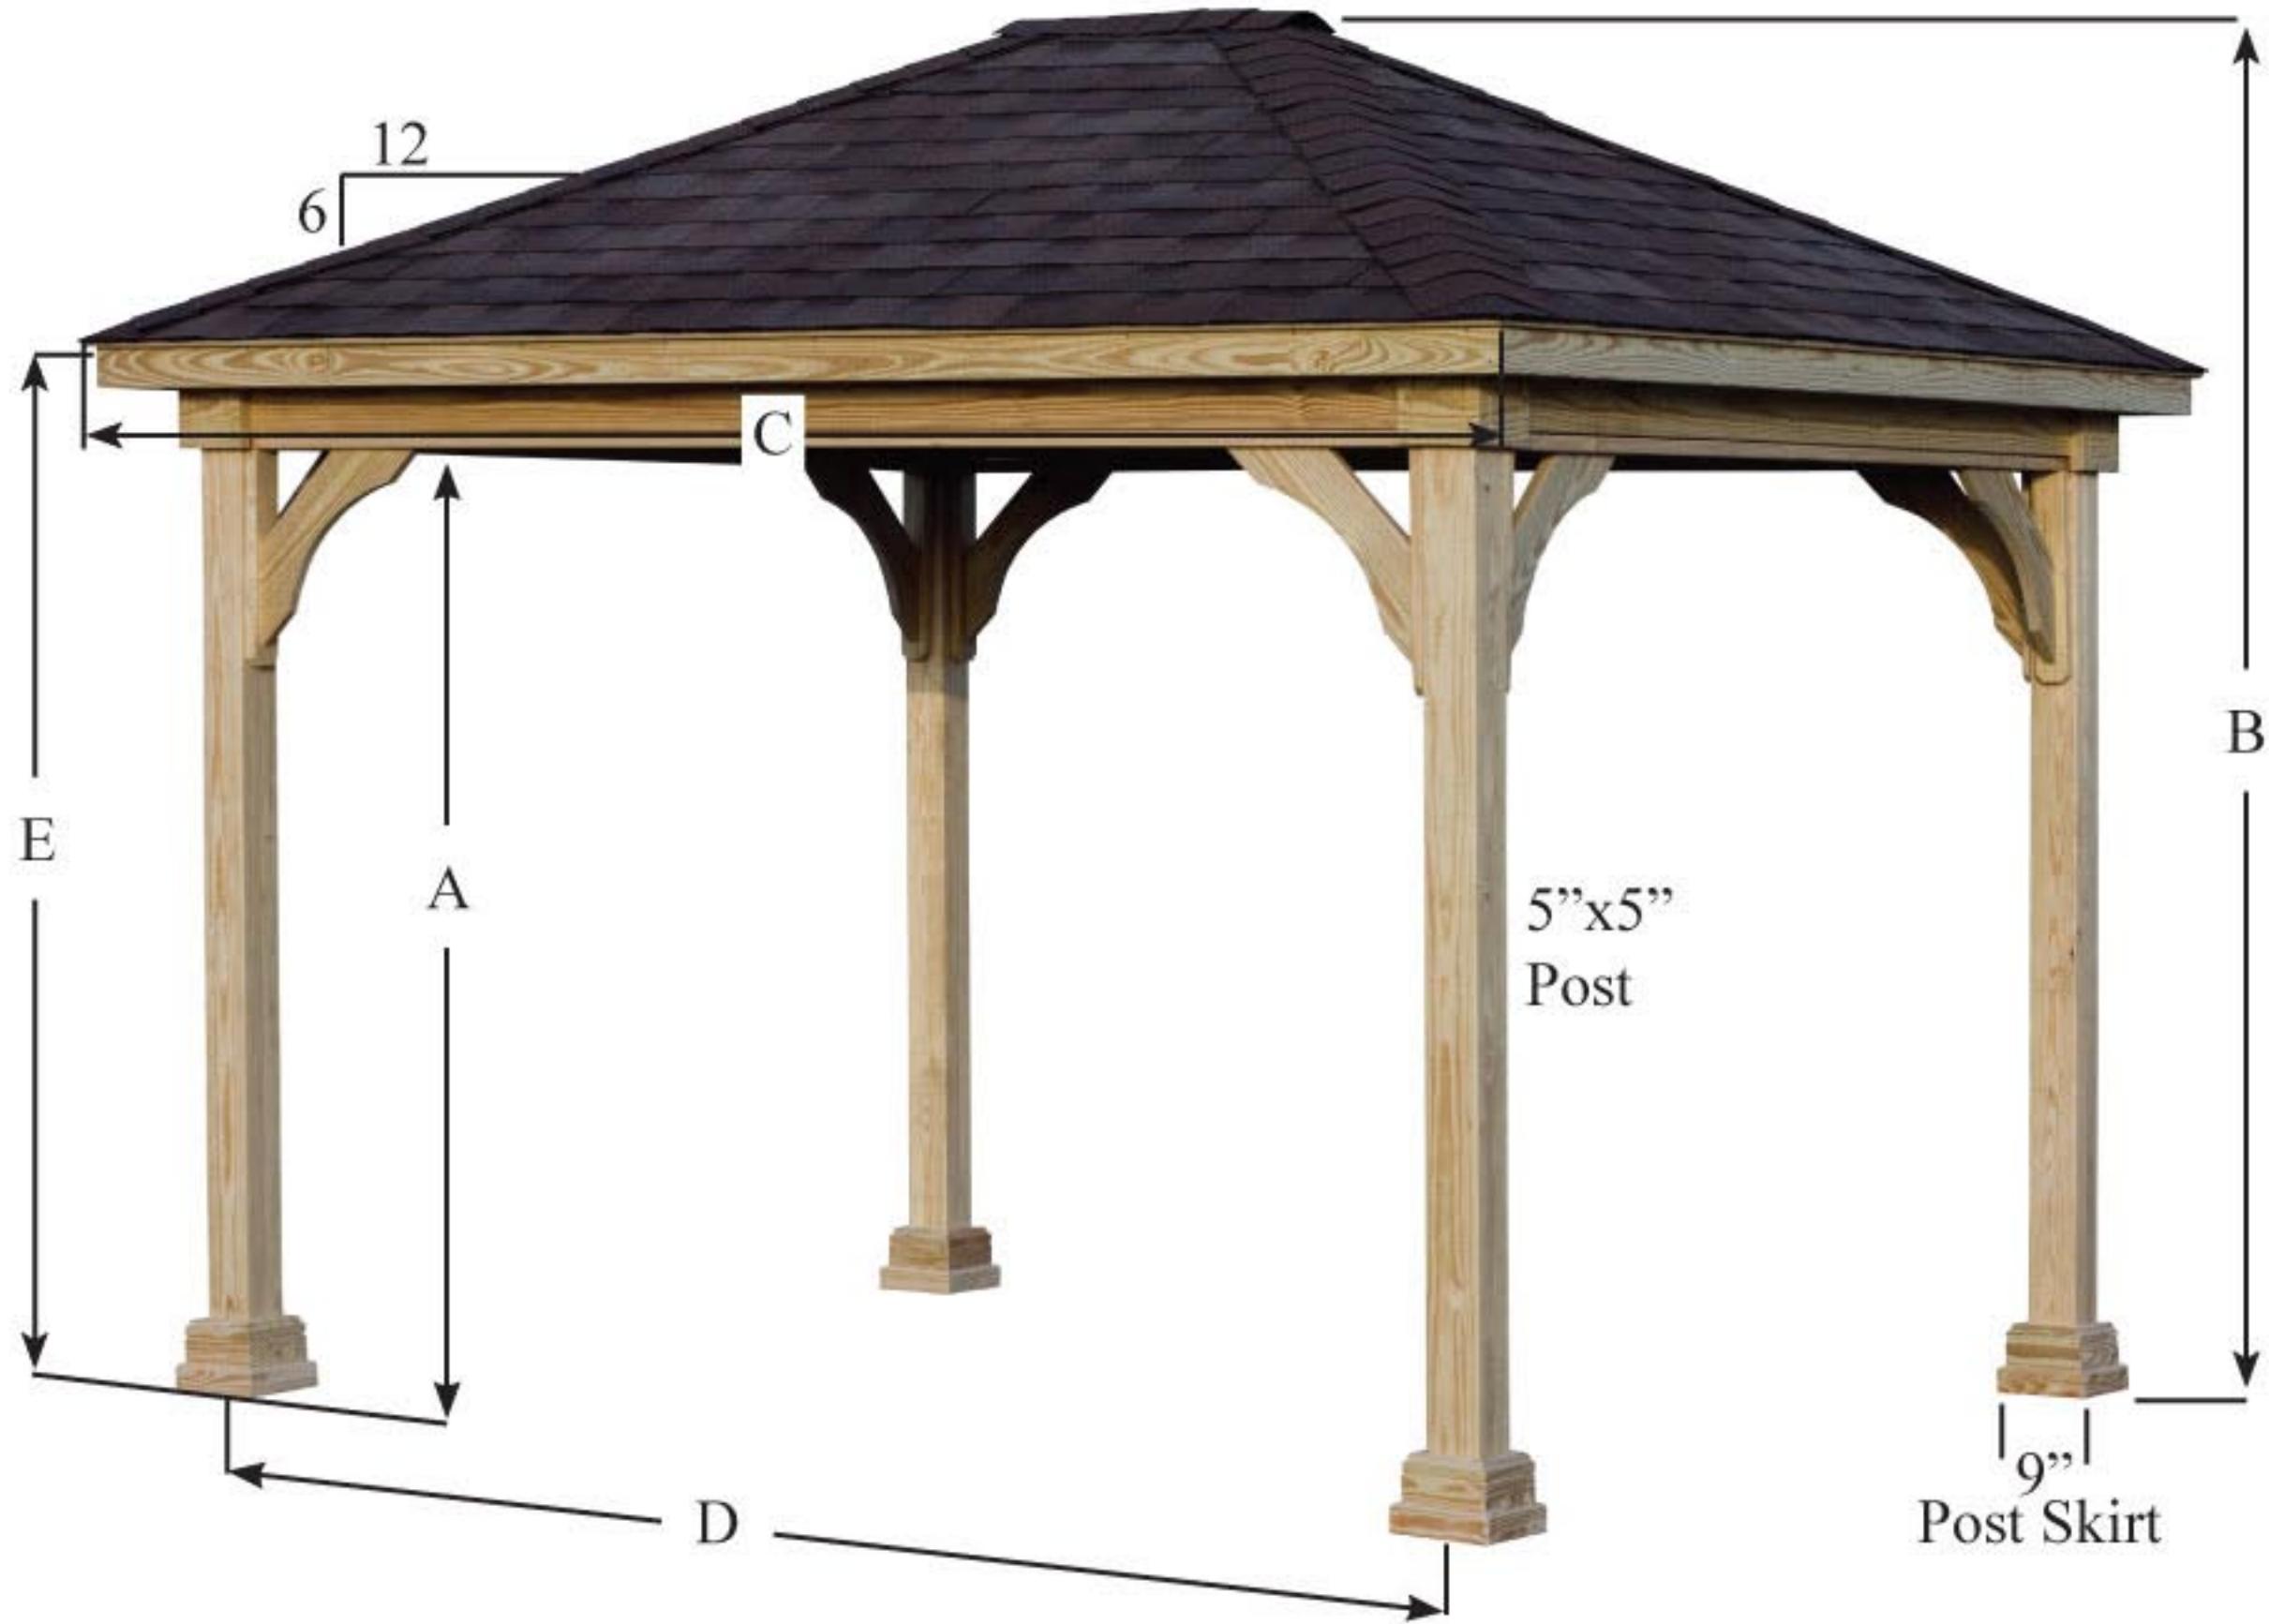

	10'	12'	14'	16'	18'	20'
A	7' - 3.1/4"	7' - 3.1/4"	7' - 3.1/4"	7' - 9.1/4"	7' - 9.1/4"	7' - 9.1/4"
B	10' - 8".1/2	11' - 2.1/2"	11' - 7.3/4"	12' - 9.3/4"	13' - 4.7/8"	13' - 11"
C	10' - 8"	12' - 8"	14' - 8"	17' - 0"	19' - 0"	21' - 0"
D	9' - 0.1/4"	11' - 0.1/4"	13' - 0.1/4"	15' - 0.1/4"	17' - 0.1/4"	19' - 0.1/4"
E	7'-11.1/2"	7'-11.1/2"	7'-11.1/2"	8'-5.1/2"	8'-5.1/2"	8'-5.1/2"

A = Under side of Header Measurement

B = Over all Height Measurement

C = Over all Roof Length Measurement

D = Center to Center of Post Measurement